
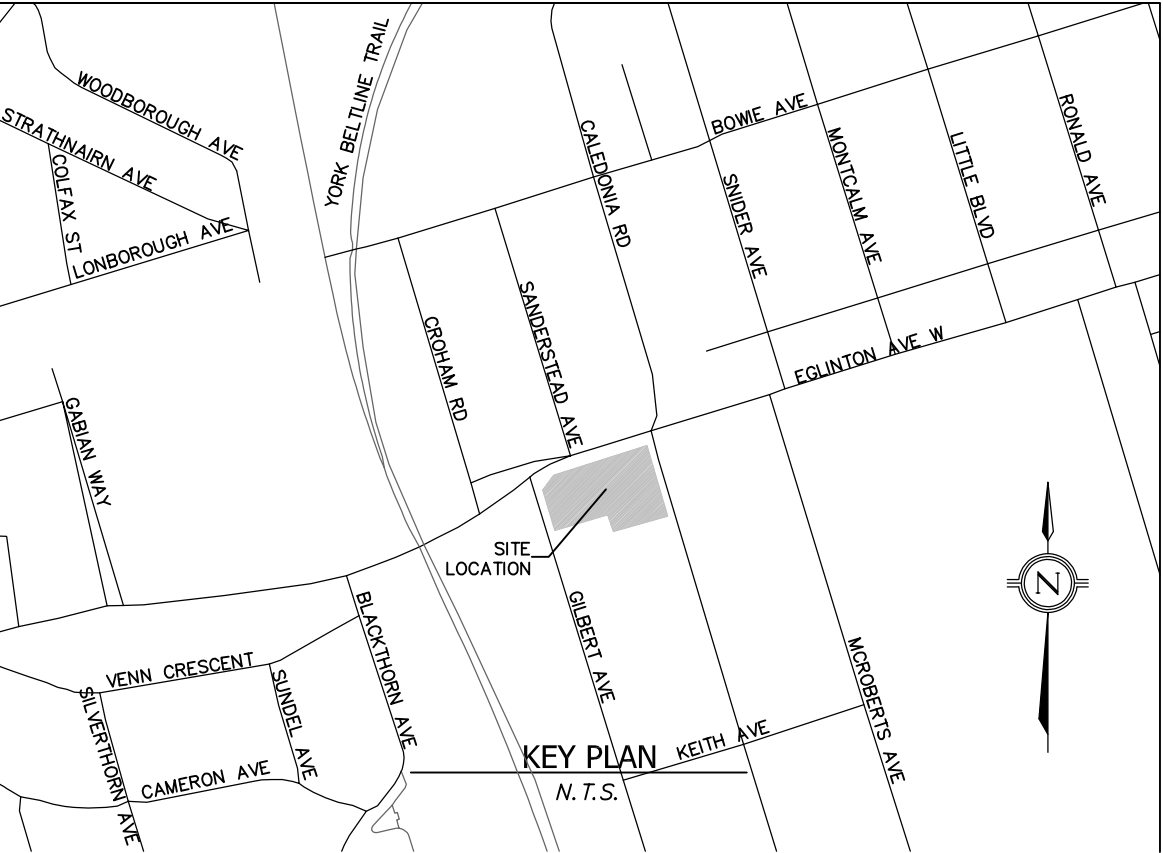


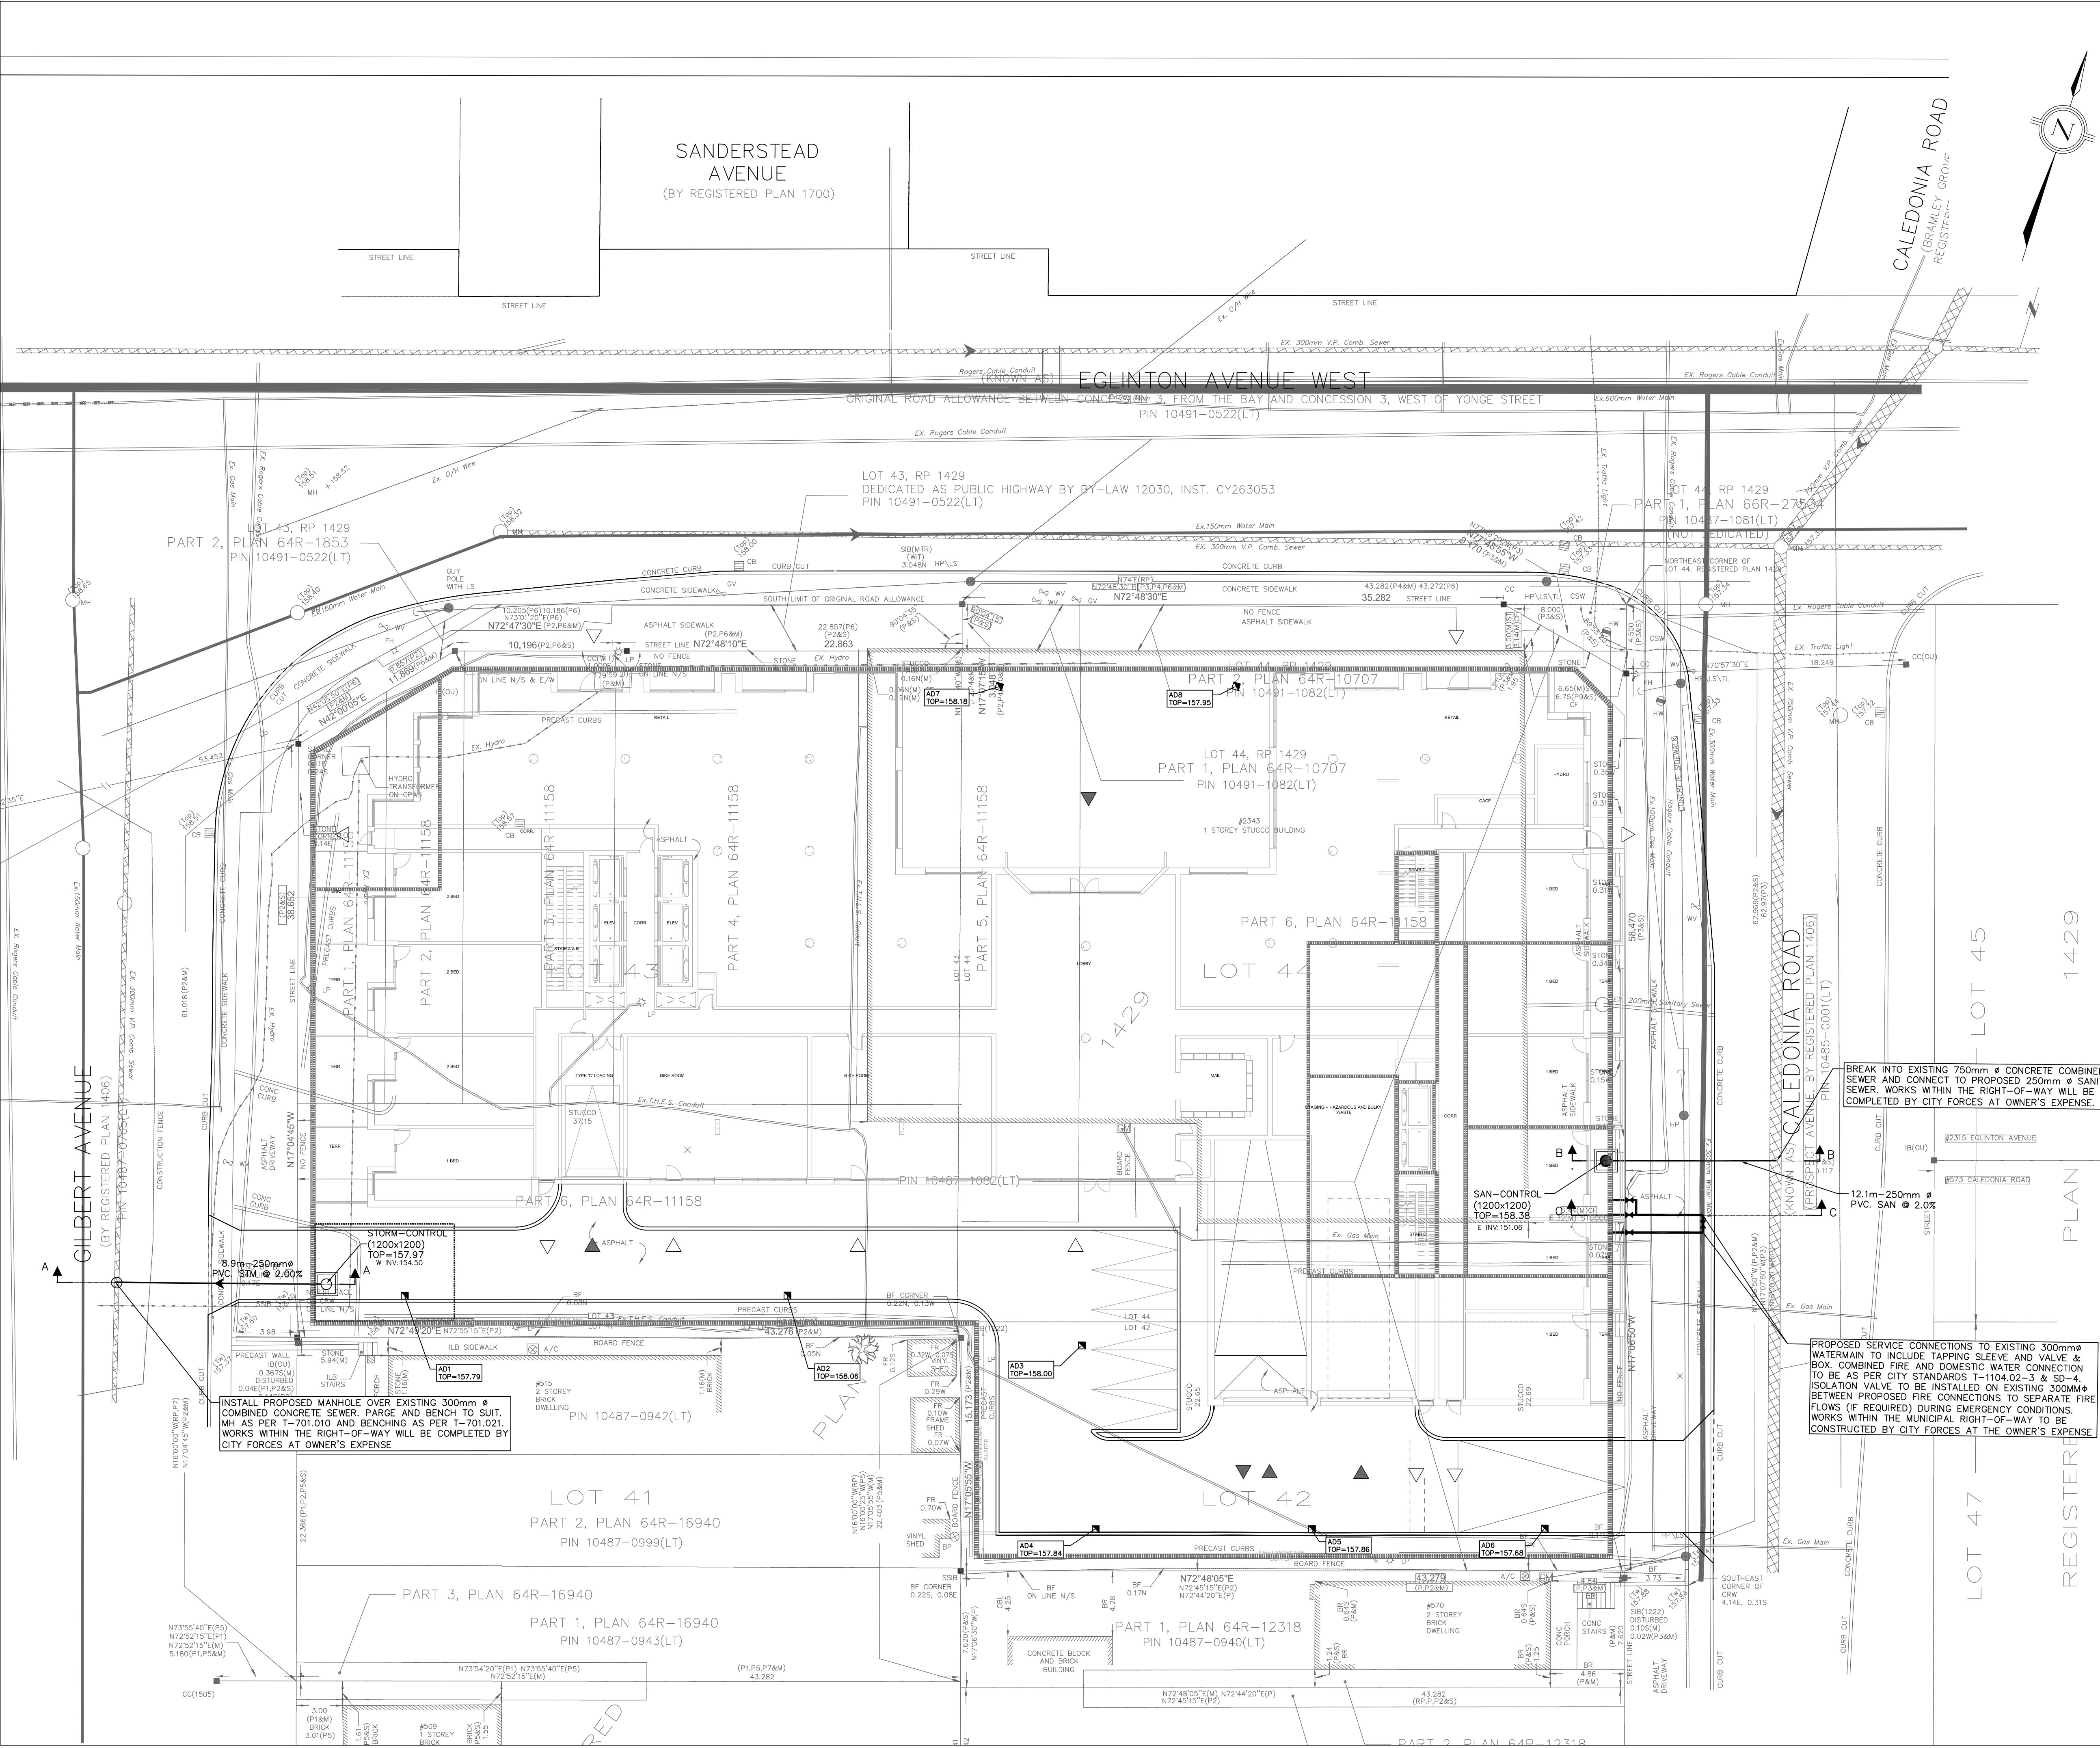

- LEGEND**
- PROPERTY LINE
 - LIMIT OF UNDERGROUND
 - BUILDING OUTLINE
 - EXISTING WATERMAIN
 - EXISTING SANITARY SEWER
 - EXISTING STORM SEWER
 - PROPOSED WATERMAIN
 - PROPOSED SANITARY SERVICE
 - PROPOSED STORM SERVICE
 - PROPOSED VALVE AND BOX
 - PROPOSED DETECTOR ASSEMBLY
 - PROPOSED BACKFLOW PREVENTOR
 - PROPOSED WATER METER
 - PROPOSED AREA DRAIN
 - PROPOSED STORM TANK ACCESS
 - STORM TANK OUTLINE

2.					
1.	2025-03-14	ISSUED FOR REZONING	--		
NO.	DATE	REVISION	INITIAL	SIGNED	
LEGAL & TOPOGRAPHY PROVIDED BY: KRCMAR SURVEYORS LTD., 1137 CENTRE STREET, SUITE 101235 THORNHILL, ONTARIO L4J 3M6 905 738-0053 DATED: AUGUST 21, 2023					
BENCHMARK ELEVATIONS SHOWN HEREON ARE GEODETIC AND ARE RELATED TO THE CITY OF TORONTO BENCHMARK NO. MT-218, HAVING AN ELEVATION OF 158.079 METRES. (VERTICAL DATUM: CGVD28/PRF76)					

counterpoint ENGINEERING

A SUBSIDIARY OF DILLON CONSULTING LIMITED
8395 Jane St., Suite 100, Vaughan, ON L4K 5Y2 Phone 905.326.1404 Fax 905.326.1405

Toronto ENGINEERING & CONSTRUCTION SERVICES

ACCEPTED TO BE IN ACCORDANCE WITH THE CITY OF TORONTO STANDARDS. THIS ACCEPTANCE IS NOT TO BE CONSTRUED AS VERIFICATION OF ENGINEERING CONTENT.

MANAGER, ENGINEERING REVIEW		DATE: _____
APPLICANT: 1764174 ONTARIO INC.		
PROJECT: 2343 EGLINTON WEST TORONTO, ONTARIO		
DRAWING NAME: CONCEPTUAL SERVICING PLAN		
DRAWN: AC/AJ	CHECKED: DZ	PROJECT No: 23073
DESIGN: DZ/AJ	SCALE: 1:200	DRAWING NUMBER:
DATE: MARCH 2025		